





AREA EVALUATION	
1ST FLOOR LIVING AREA	3,766 SF
2ND FLOOR LIVING AREA	864 SF
TOTAL LIVING AREA	4,630 SF
SIDE ENTRY	33 SF
FRONT PORCH	185 SF
OUTDOOR LIVING/DINING	515 SF
FRONT 2 CAR GARAGE	730 SF
2 CAR GARAGE	506 SF
TOTAL UNFINISHED	1,969 SF
TOTAL AREA UNDER ROOF	6,599 SF

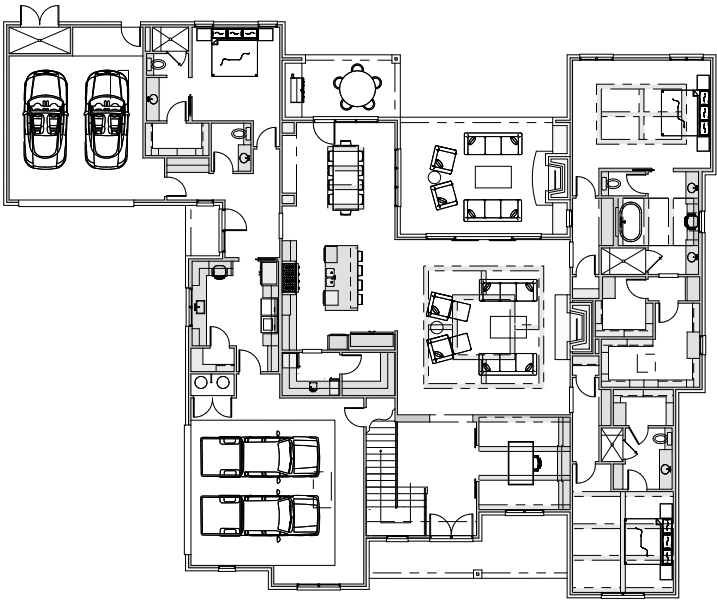


FIRST FLOOR LAYOUT
SCALE 1/8" = 1'



FRONT ELEVATION
SCALE 1/16" = 1'

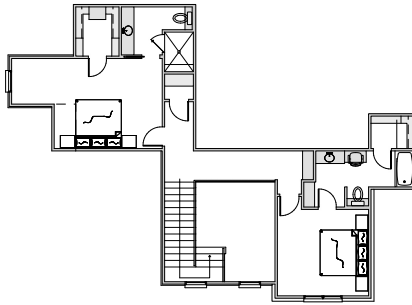

SECOND FLOOR LAYOUT
SCALE 1/8" = 1'

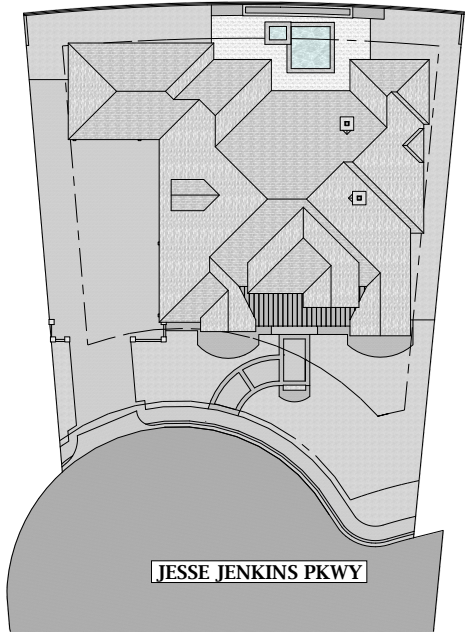

SITEPLAN
SCALE 1/16" = 1'

URBAN COMFORT DESIGN, INC.
A subsidiary of Lyte Development, Inc.
All rights reserved. No part of this document may be reproduced without written permission from Urban Comfort Design, Inc.

LYTE
DEVELOPMENT

4403 JESSE JENKINS PKWY
A NEW HOME FOR SALE
THE TRAILS AT TGC, AMARILLO TEXAS

URBAN COMFORT
INTERIOR DESIGN ARTISTRY

URBAN COMFORT
INTERIOR DESIGN ARTISTRY

CLIENT
Lyte Development
7705 SW. 34th, Amarillo, TX 79121
806 576-3735

LYTE
DEVELOPMENT

PROJECT
4403 JESSE JENKINS PKWY
AMARILLO, TX.

PROJECT NO.
050925A

ISSUE
5-9-25

DRAWN BY
EHW

DESCRIPTION
A NEW RESIDENCE FOR SALE